



THE CONTRACTOR SHALL VERIFY AND FIELD CHECK ALL DIMENSIONS AND CONDITIONS THAT MAY AFFECT HIS WORK BEFORE START OF ANY WORK AND SHALL REVIEW ALL DRAWINGS FOR ANY CONDITIONS THAT MAY AFFECT HIS WORK. ANY DISCREPANCIES, OMISSIONS, OR INCONSISTENCIES SHALL BE REPORTED TO THE ARCHITECT AND/OR ENGINEER BEFORE THE START OF ANY WORK. NO CLAIMS BY THE CONTRACTOR FOR A CLAIM OR FOR ADDITIONAL EXPENSE MADE NECESSARY BY REASON OF LATER INTERPRETATION OF THE DRAWINGS.

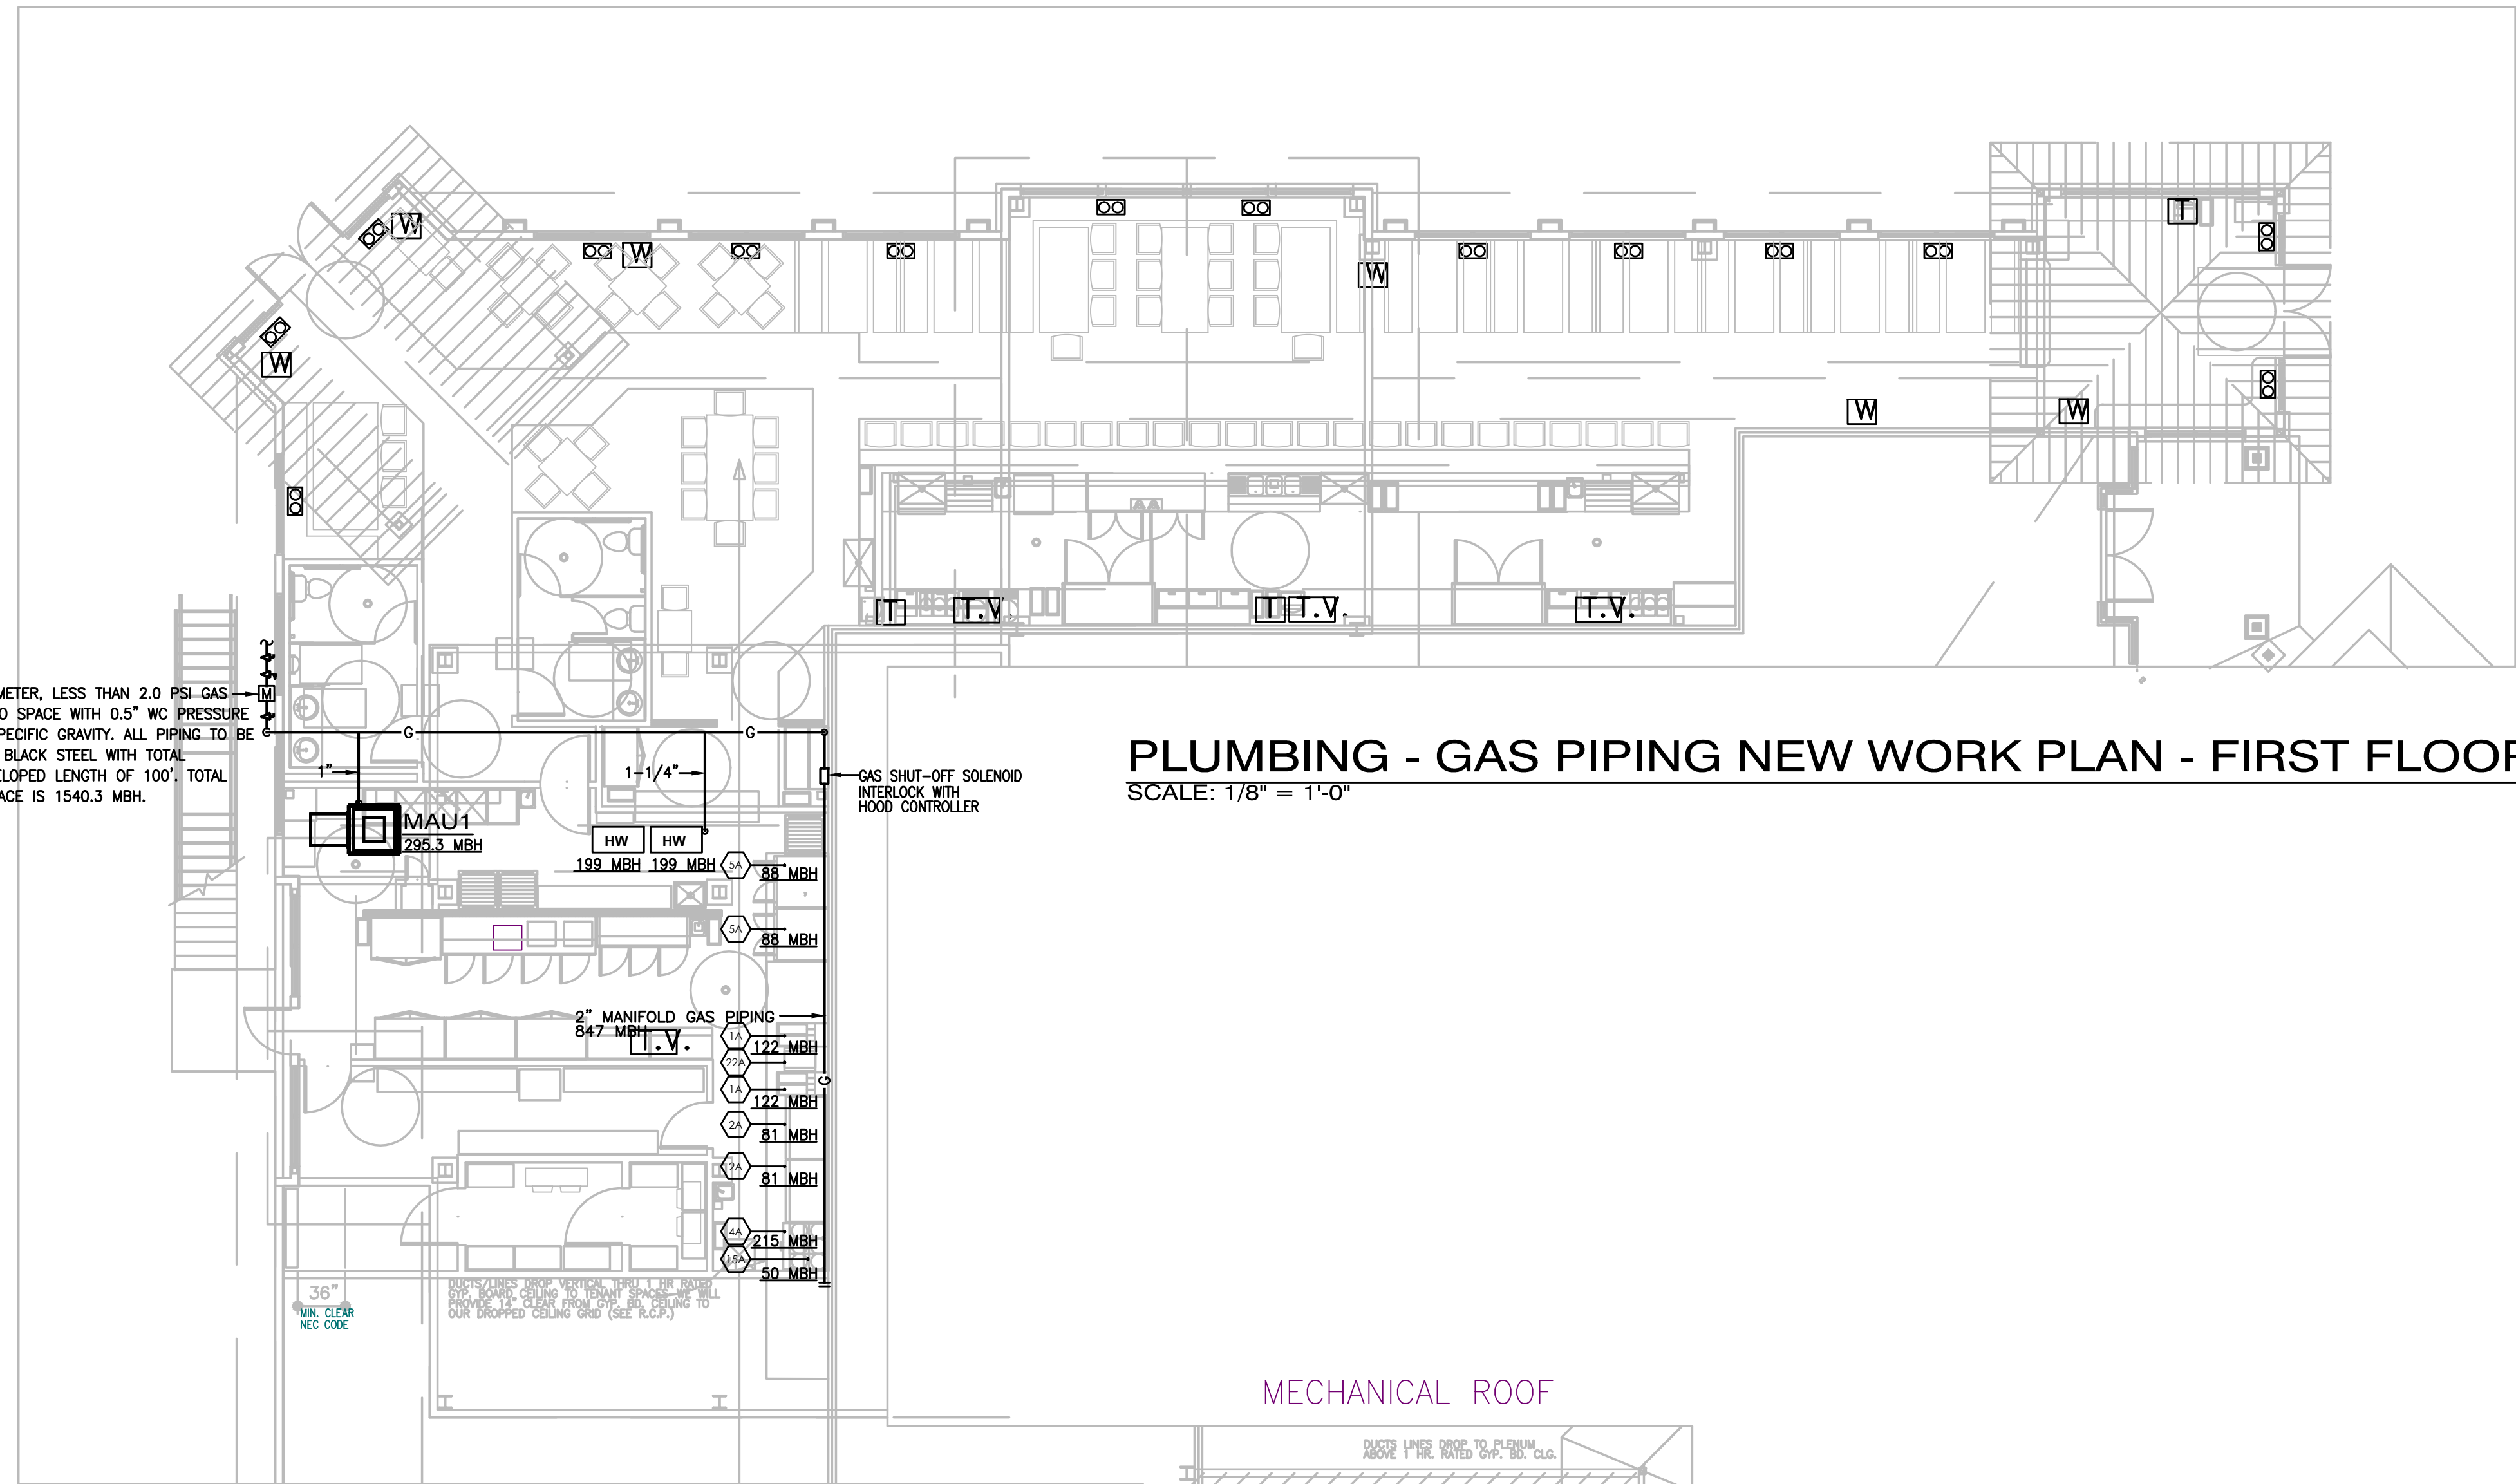

PLUMBING - GAS PIPING NEW WORK PLAN - FIRST FLOOR
 SCALE: 1/8" = 1'-0"

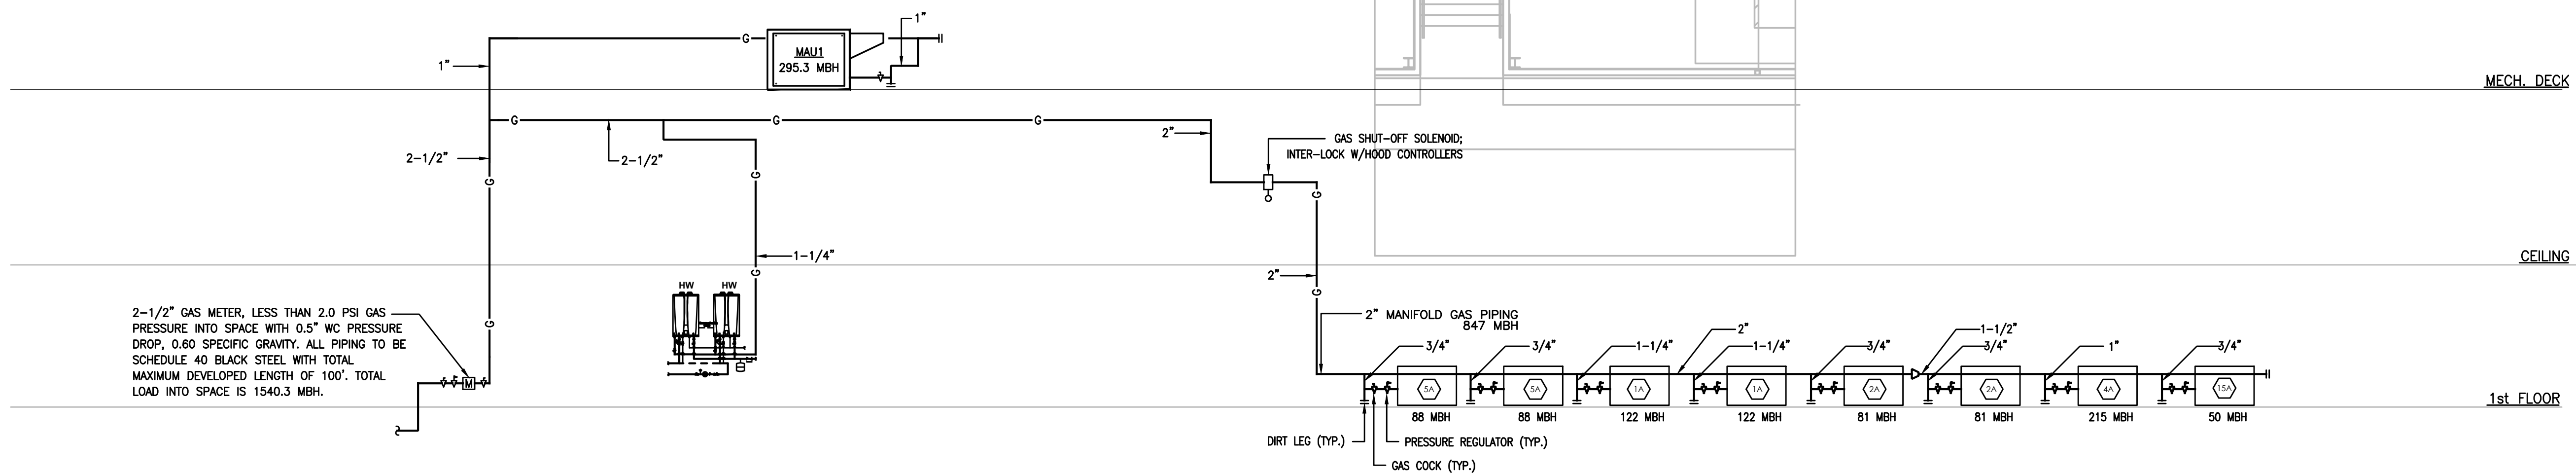

PLUMBING - GAS PIPING RISER DIAGRAM
 SCALE: NONE

REVISION BLOCK		
MARK	DATE	REVISION DESCRIPTION

MARK	DATE	REVISION DESCRIPTION

MEP ENGINEER
 DIVERSIFIED CONSULTING ENGINEERS, LLC
 PHONE: (301) 841-5823
 MOHAMED BUNDU, P.E., LEED AP
 BUNDU@VERIZON.NET

CONSULTANT

PROJECT TITLE

DESCRIPTION

SHEET TITLE
 PLUMBING -- GAS PIPING
 WORK PLAN

ISSUE BLOCK

09/29/16	RELEASED FOR MEP WORK
09/27/16	CLIENT REVIEW PRELIMS

PROJECT NO: JERNS-001-16
 DATE: 09/27/16
 SCALE: AS NOTED
 DRAWN BY: MMB | FINAL REVIEW: MMB

